


DRAWING INDEX		
DRAWING TYPE	DRAWING NUMBER	SHEET #
PLAN	11-247-MD-101	1
TYPICAL SECTION	11-247-MD-201 TO 202	2 TO 3
LANNING AND GEOMETRICS	11-247-MD-301	4
PROFILES	11-247-MD-401 TO 402	5 TO 6
SIGNING AND PAVEMENT MARKINGS	11-247-MD-501	7
SPOT ELEVATIONS	11-247-MD-601	8
ELECTRICAL	3509-11-02 OF 02	9

SUMMARY TRAFFIC SIGN TABLE		
SIGN	DESCRIPTION	NO. OF SIGNS
WA-35L	OBJECT MARKER (LEFT)	2
WA-35R	OBJECT MARKER (RIGHT)	1
RB-25	KEEP RIGHT SIGN	2
RA-4R	PEDESTRIAN CROSSWALK SIGN (RIGHT)	5
RA-4L	PEDESTRIAN CROSSWALK SIGN (LEFT)	5
RA-3	ROUNDABOUT YIELD SIGN	6
R-502-1	YIELD TO TRAFFIC IN ROUNDABOUT (A3)	6
WA-38	ROUNDABOUT DIRECTIONAL SIGN	4
Z4-0-504-1	RIGHT TURNING TRUCKS MUST USE ROUNDABOUT	2
Z4-0-504-1-T0	RIGHT TURN TRUCKS	2
WA-37	ROUNDABOUT WARNING SIGN	3

PAVEMENT MARKINGS LEGEND	
	100mm - DIRECTIONAL DIVIDING LINE (YELLOW)
	100mm - LANE EDGE LINE (YELLOW)
	100mm - LANE EDGE LINE (WHITE)
	400mm - YIELD LINE (WHITE)

NOTE: ALL PAINT LINES AND GORE MARKINGS TO BE RECESSED THERMOPLASTIC WITH THE EXCEPTION ON THE BRIDGE DECK WHERE NO RECESSED OF THE PAVEMENT MARKINGS IS PERMITTED

NOTE: INSCRIBED CIRCLE DIAMETER = 30.0m

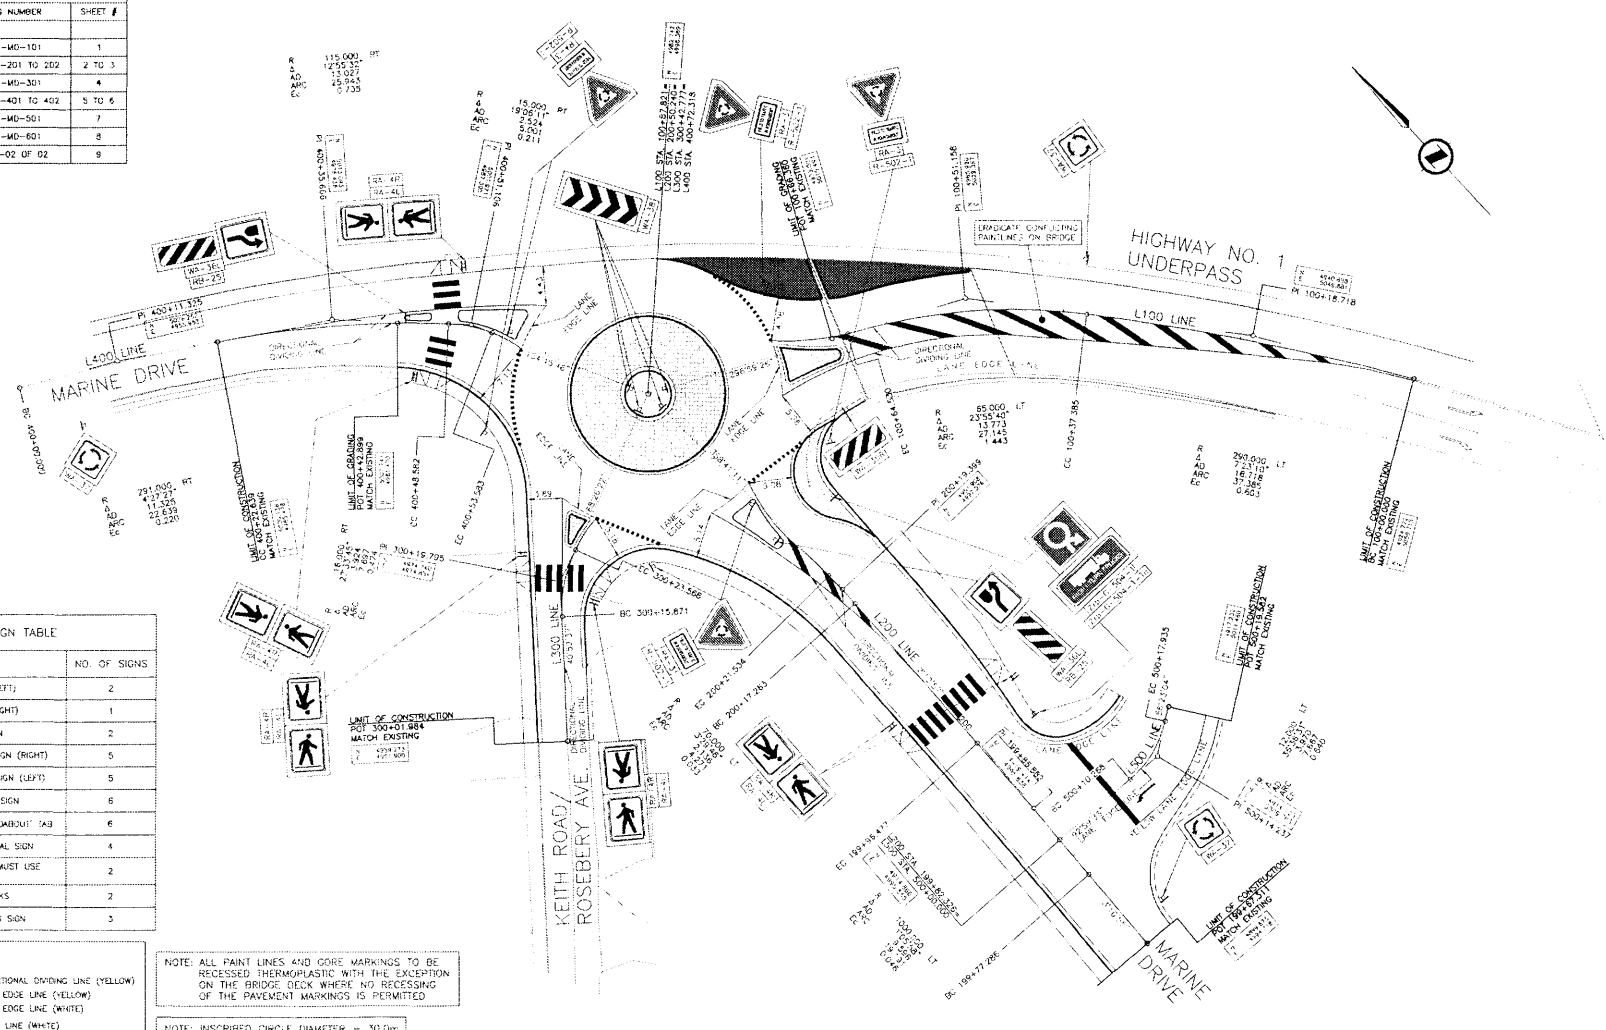

NO.	DATE	REVISION	BY
	FEB 03, 2012	ISSUED FOR CONSTRUCTION	

B BINNIE
Engineering • Project Management • Geomatics

• Burnaby • Courtenay • Qualicum Beach • Sechelt • Squamish • Surrey •

R.F. Binne & Associates Ltd.
208 - 4566 GARDNER WAY
BURNABY, BC V5G 4H7
P. 604-220-1721
F. 604-220-4743
www.binnie.com

CLIENT
DISTRICT OF WEST VANCOUVER

DRAWING DESCRIPTION
**MARINE DRIVE ROUNDABOUT
SIGNING AND PAVEMENT MARKINGS**

DESIGNED BY: D.S.
CHECKED BY: E.B.
SCALE: HORIZONTAL 1:250, VERTICAL N/A

DATE: November 09, 2011
DRAWING No.: **11-247-MD-501**
SHEET 7 OF 9
DESIGN ALL RIGHTS RESERVED